



**A** Plan ref  
3002

Scale 1 / 3

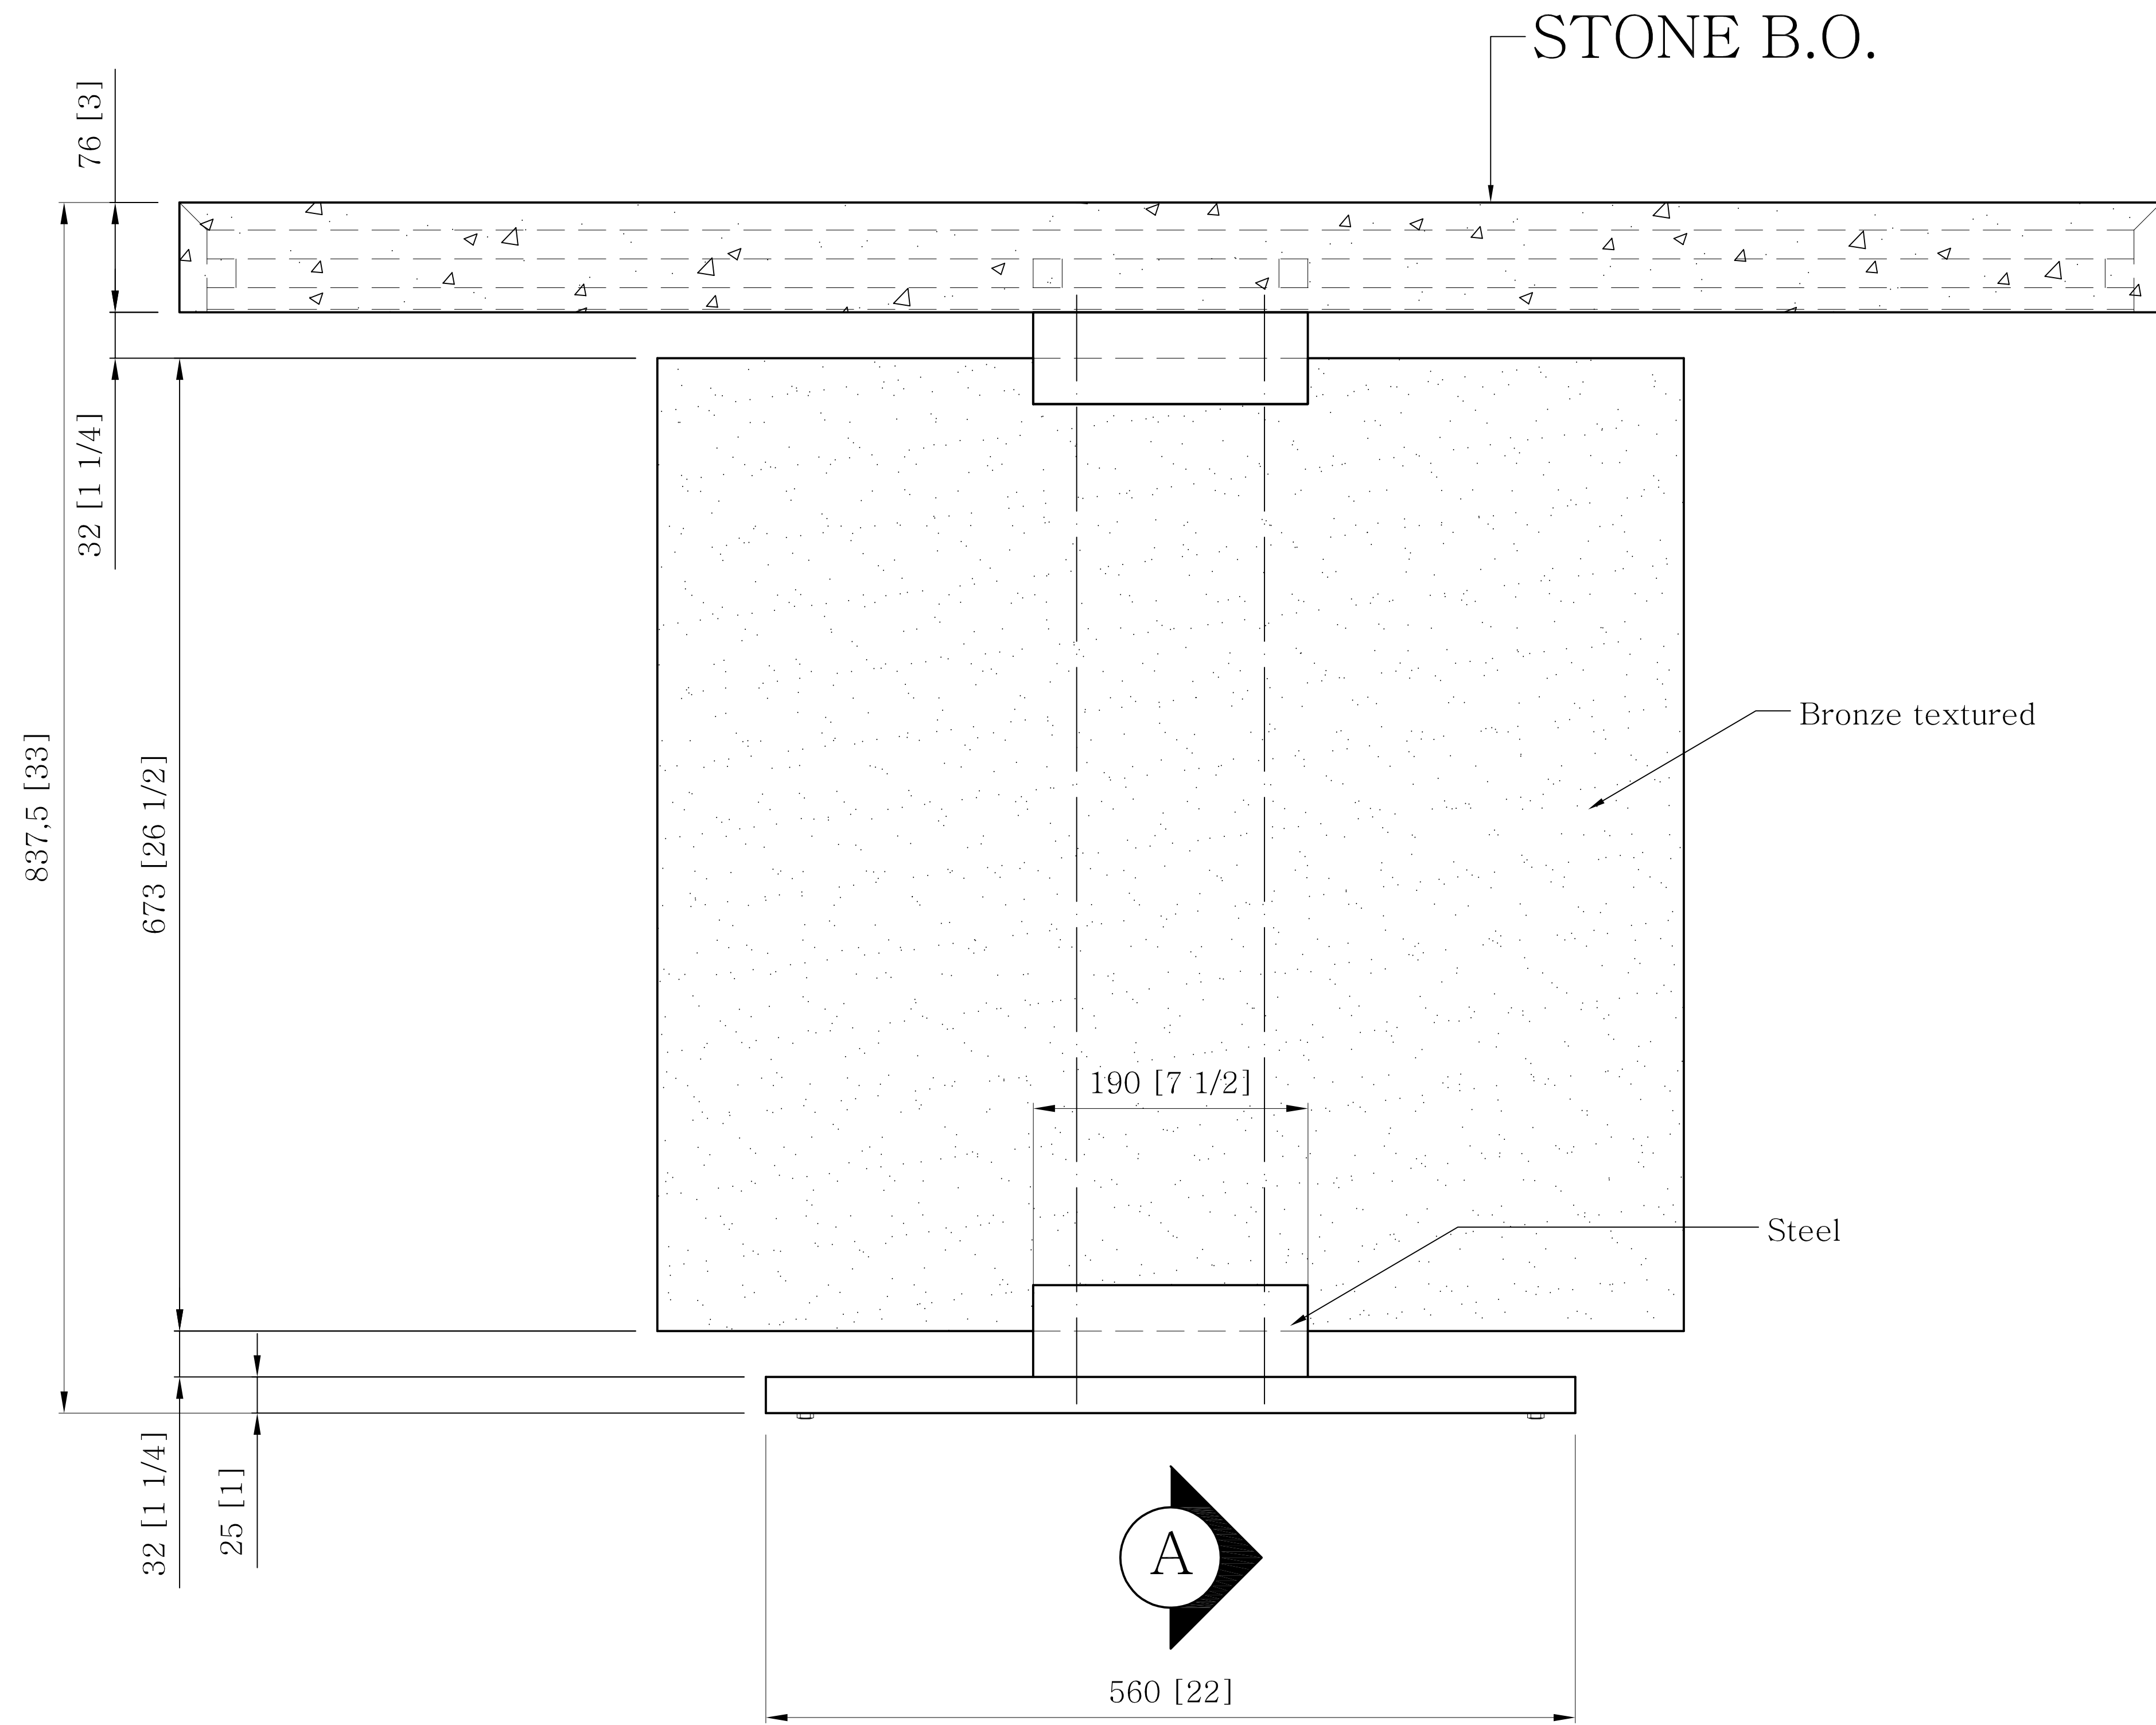

**B** Front Elevation


Scale 1 / 3

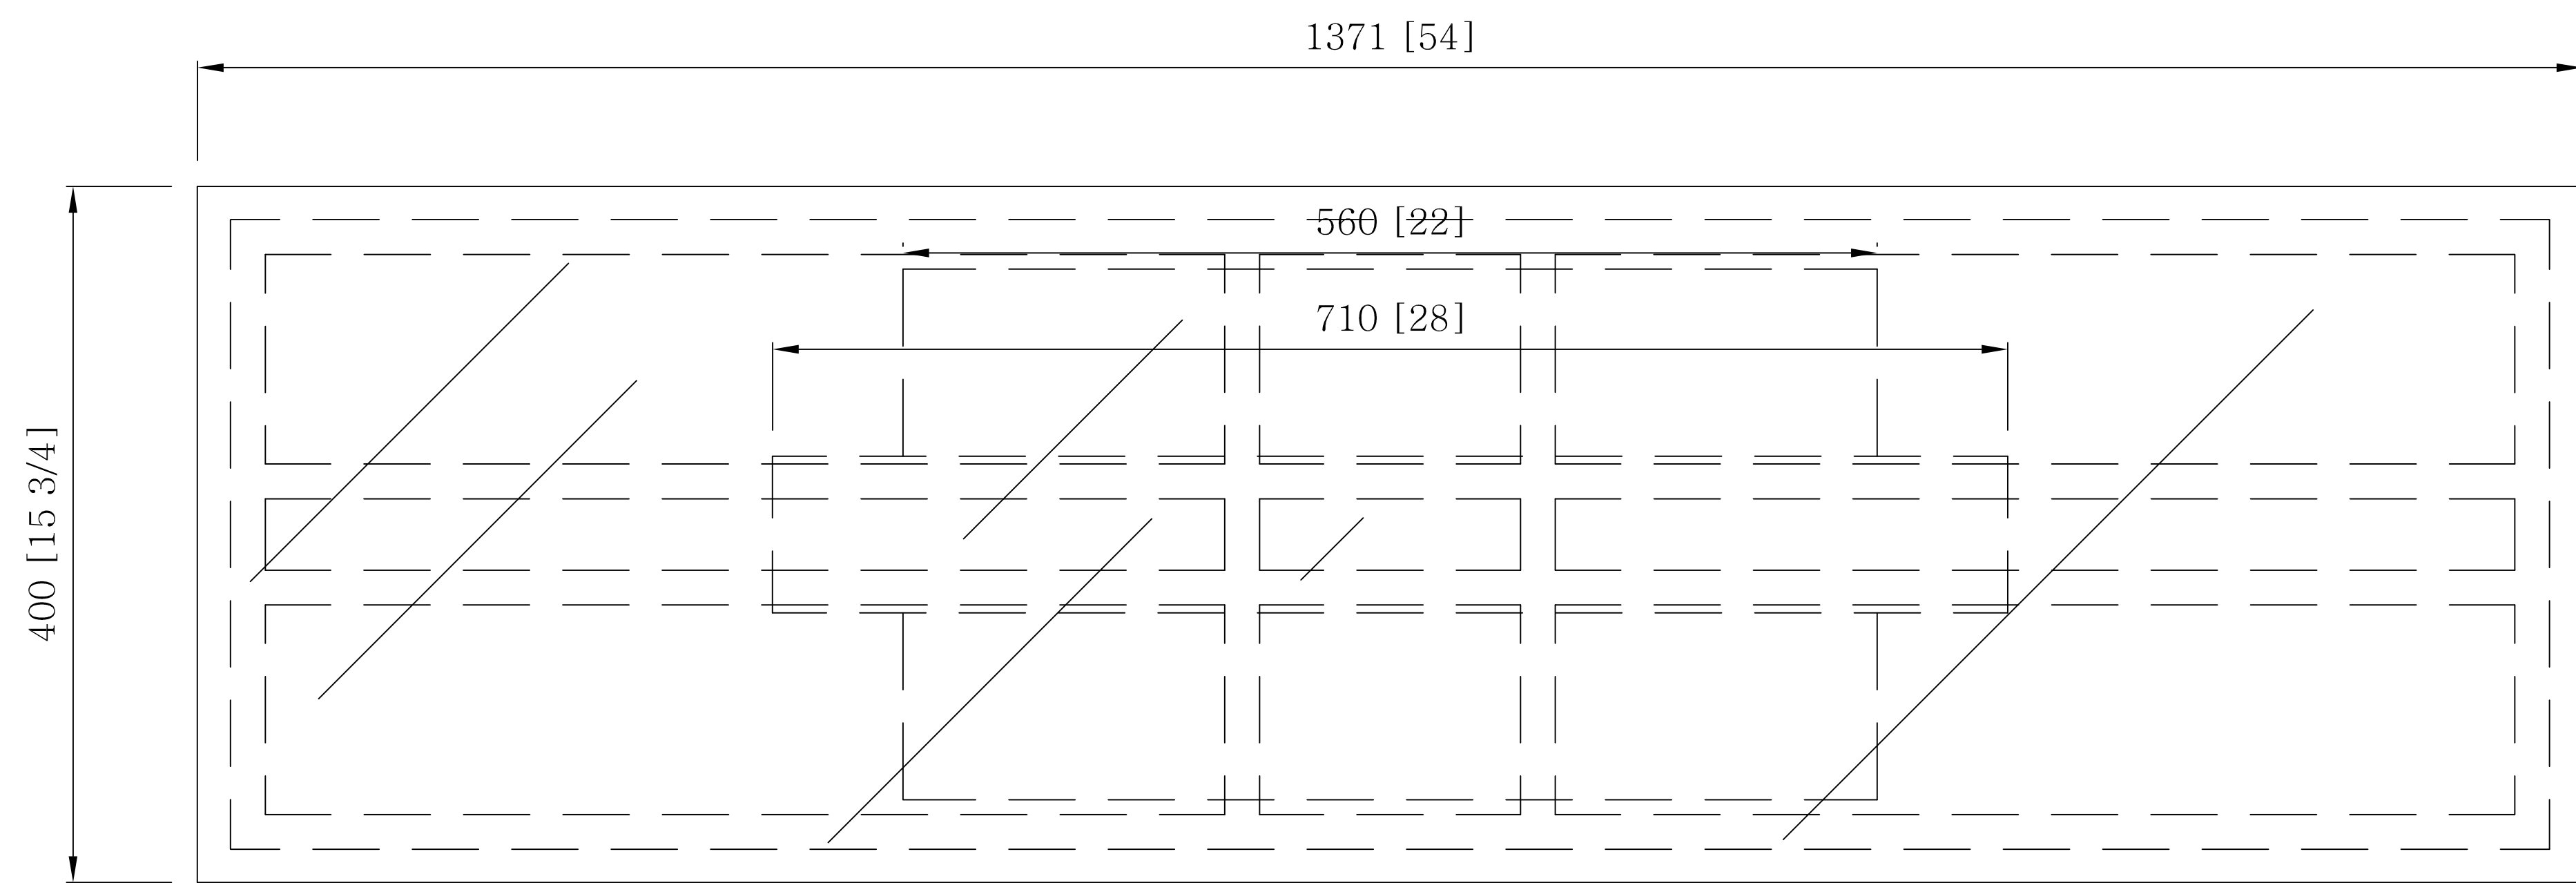

Finish Base : Acid #1 Etched Bronze  
Brown steel clamps and foot.

**A** Vertical section

Scale 1 / 1

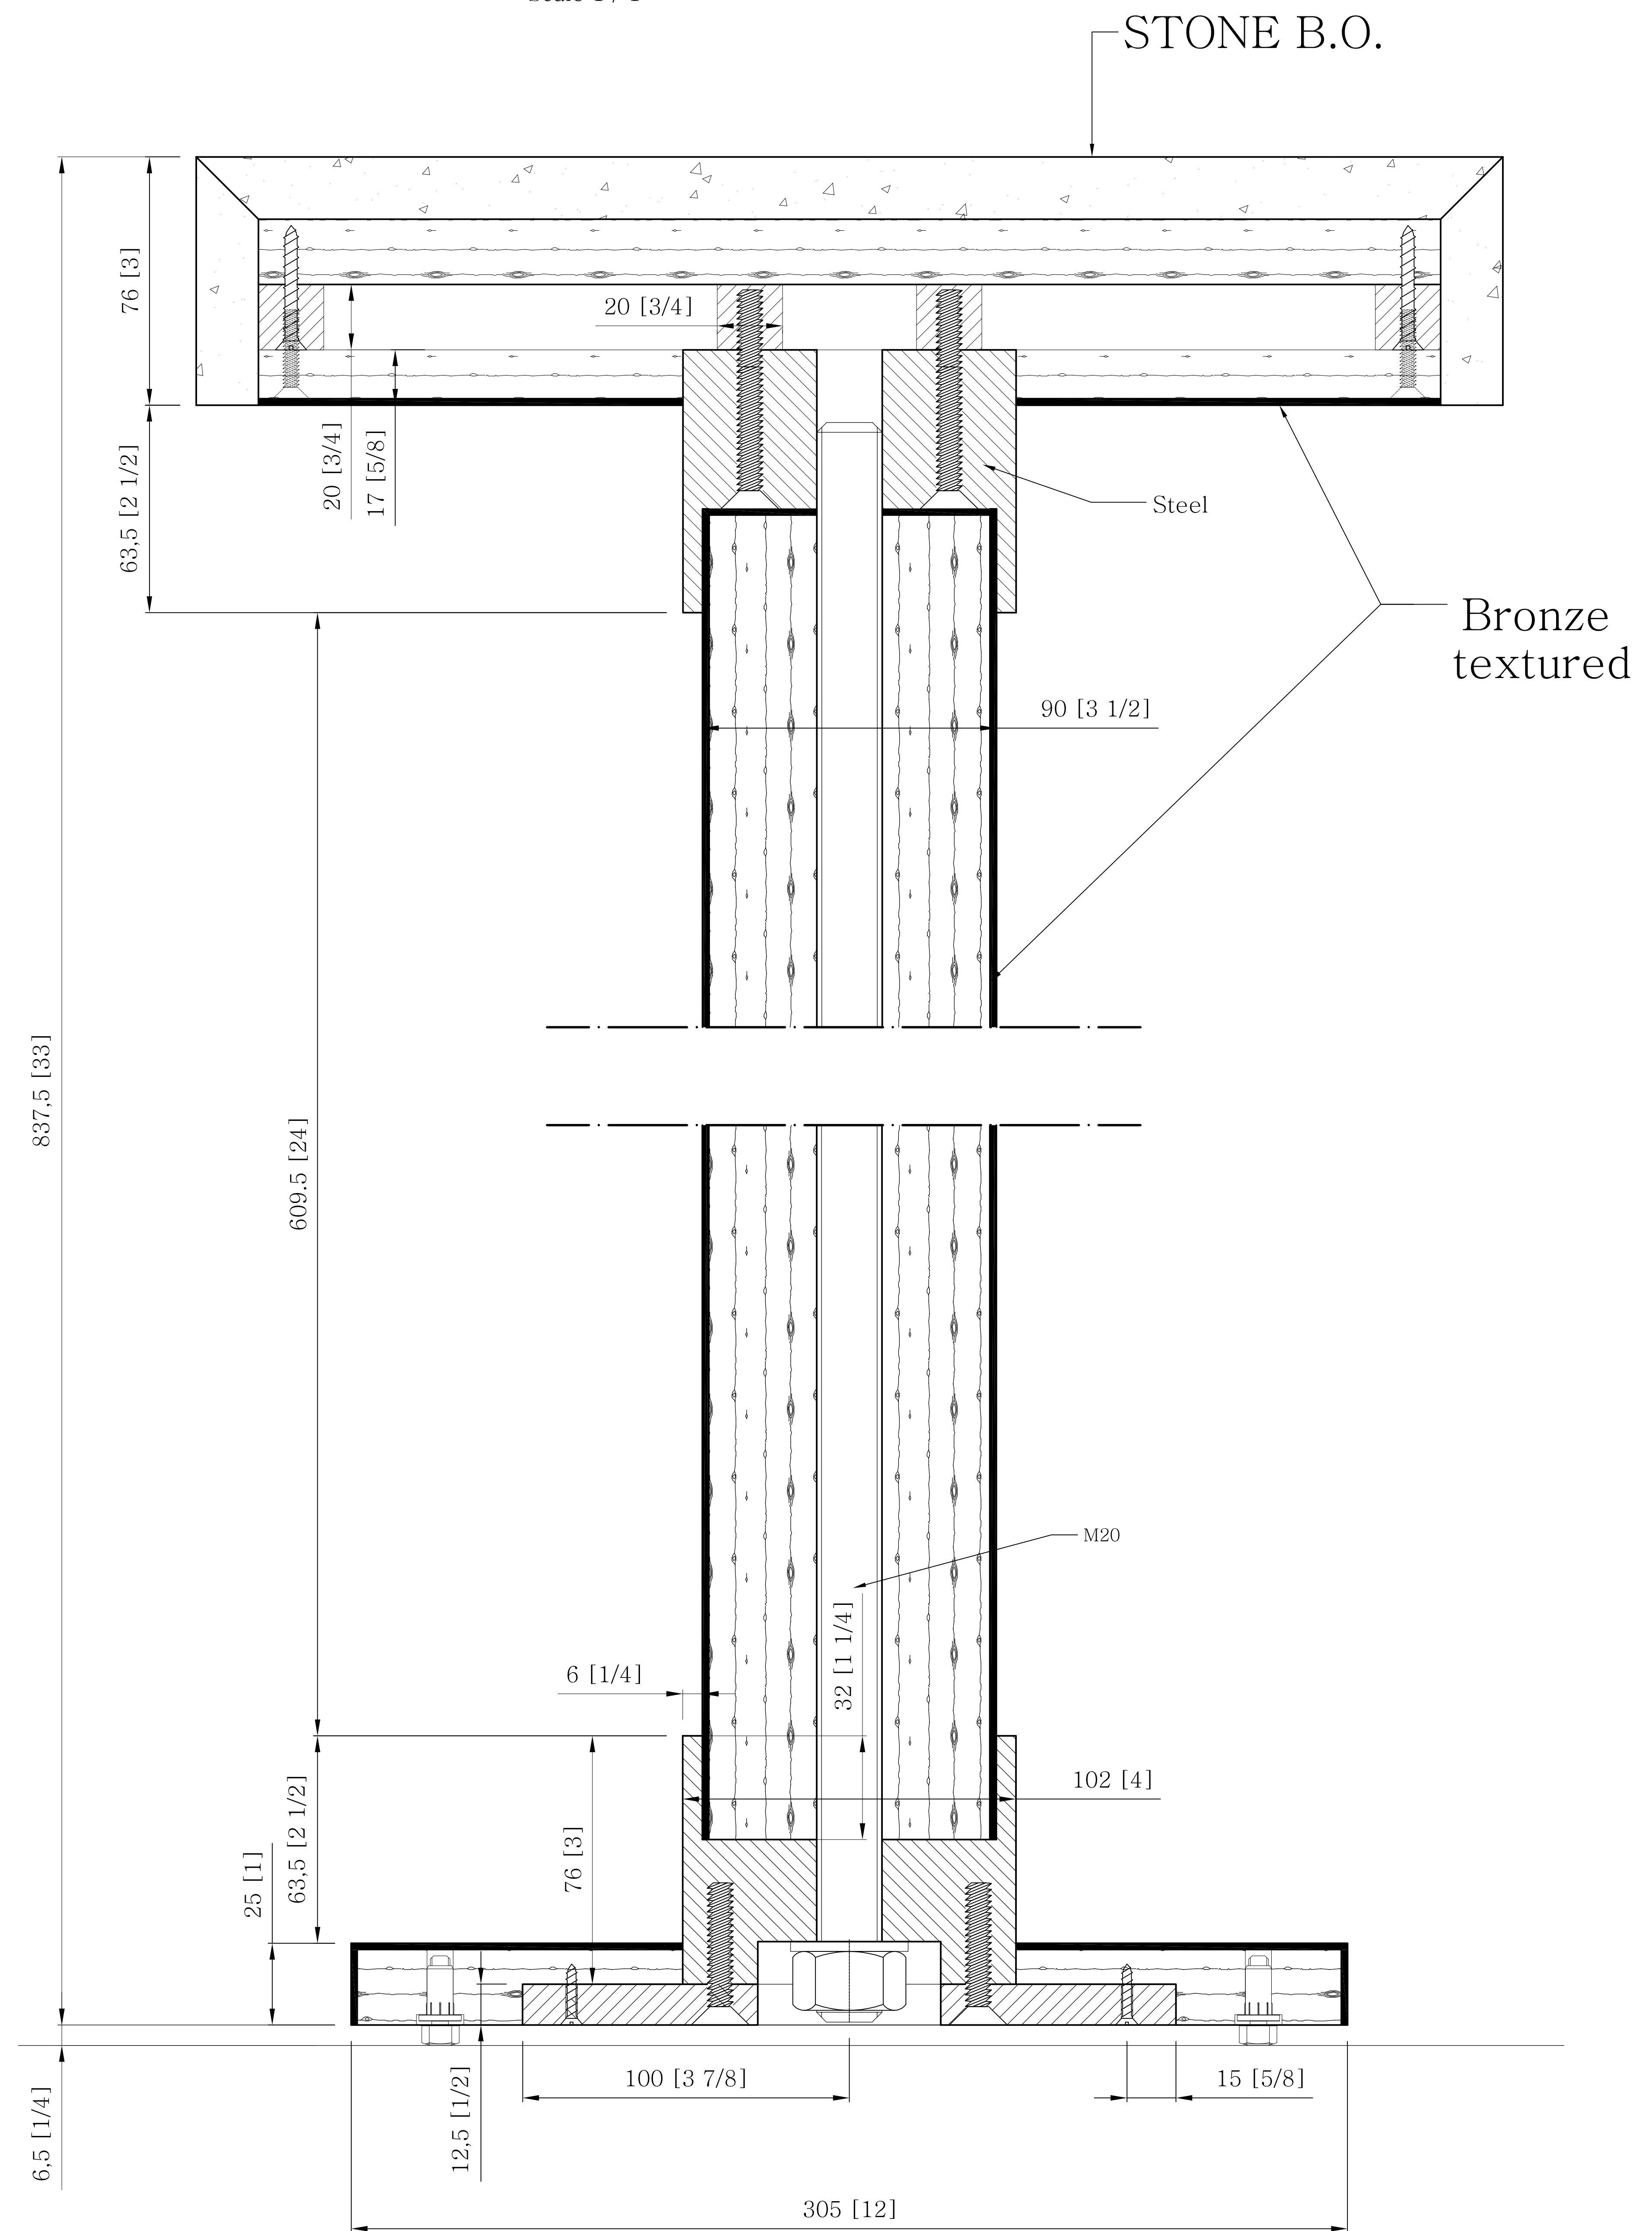

General notes:

PROVIDING THE TEMPLATE OF THE STONE BY LFDS

Finishes:  
BRONZE

Hardware schedule:

Miscellaneous:

IMPORTANT INFORMATION:  
THE DRAWINGS AND WRITTEN MATERIAL APPEARING HEREIN ARE OF A PROPRIETARY NATURE AND ARE SUBMITTED IN CONFIDENCE FOR USE BY OUR CLIENT ONLY. REPRODUCTION, PUBLICATION, DISTRIBUTION AND/OR DISSEMINATION IN WHOLE OR IN PART ARE/IS EXPRESSLY PROHIBITED WITHOUT CONSENT OF THE MANAGEMENT OF La Forge de Style

REVISIONS	
23 AUG 2010	SECOND SUBMITTAL
27 JUL 2010	FIRST SUBMITTAL

CONSTRUCTION MANAGER:

ARCHITECT:

MGM resorts

PROJECT:


CITY CENTER

LA FORGE DE STYLE

37 ROMANVELLI AVE - 80 HACKENSACK, NJ 07606 USA  
TEL: 201 485 1850 - FAX: 201 485 1815

11 rue Denis PAPIN - 49450 St Macaire en Mayes FRANCE  
TEL: +33 2 41 29 02 18 - FAX: +33 2 41 53 90 15

www.laforgestyle.com

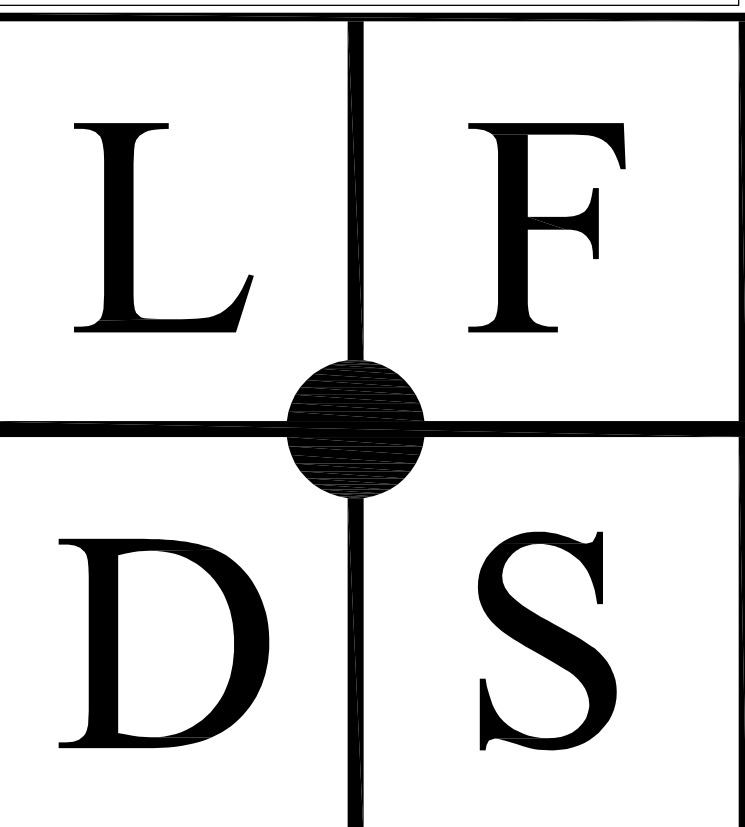

DWG TITLE:  
.COFFEE TABLE. Ref 3002

TEJY DWG#: SKA04  
DATE: 25.03.10